
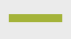
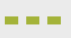


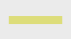


Within 20 Years


-  Retrofit Existing Road
-  New Connection

Beyond 20 Years

-  Retrofit Existing Road
-  New Connection

 City Boundary

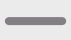 Highway

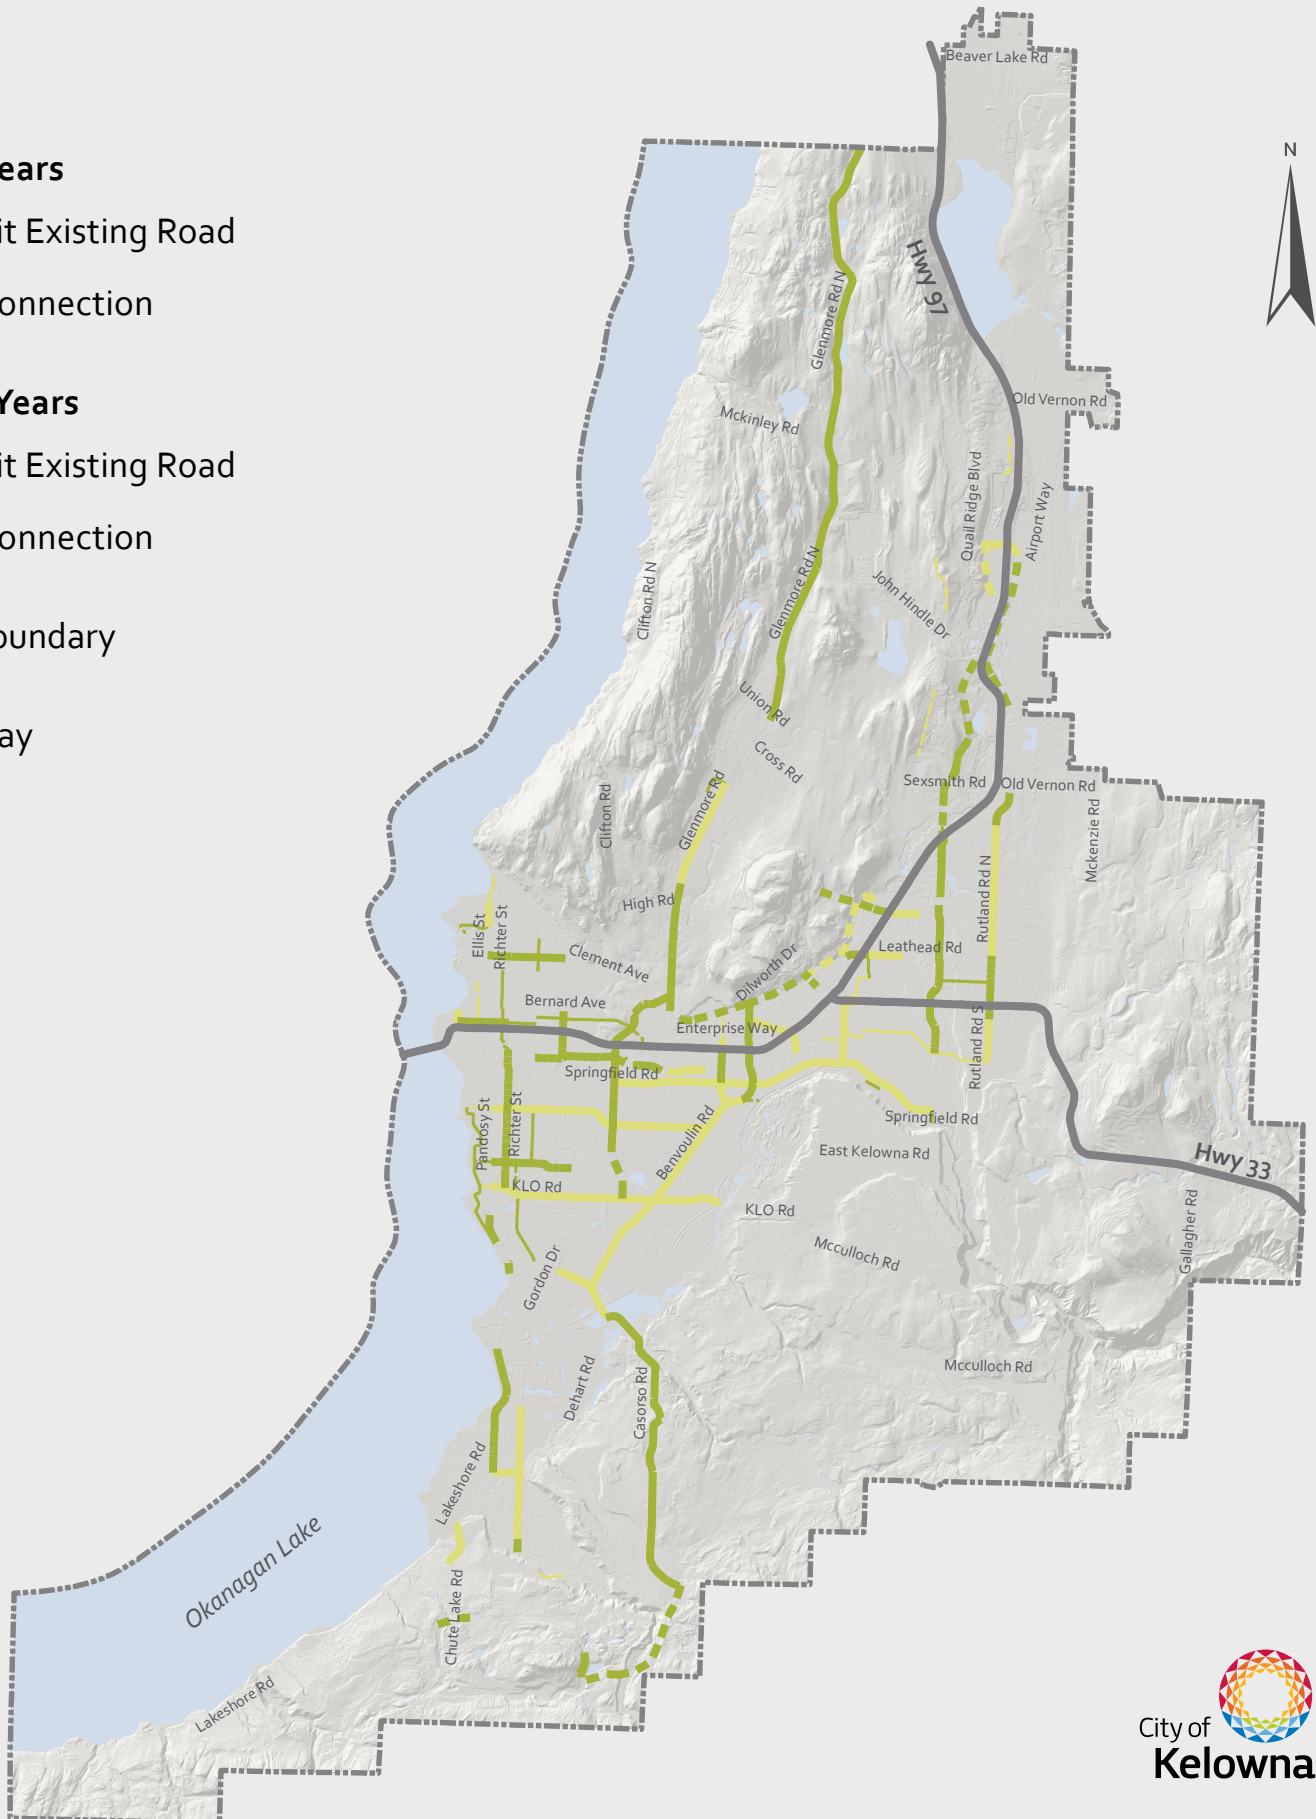

Note: Specific alignments for proposed transportation network connections will be determined through a detailed design process.

