
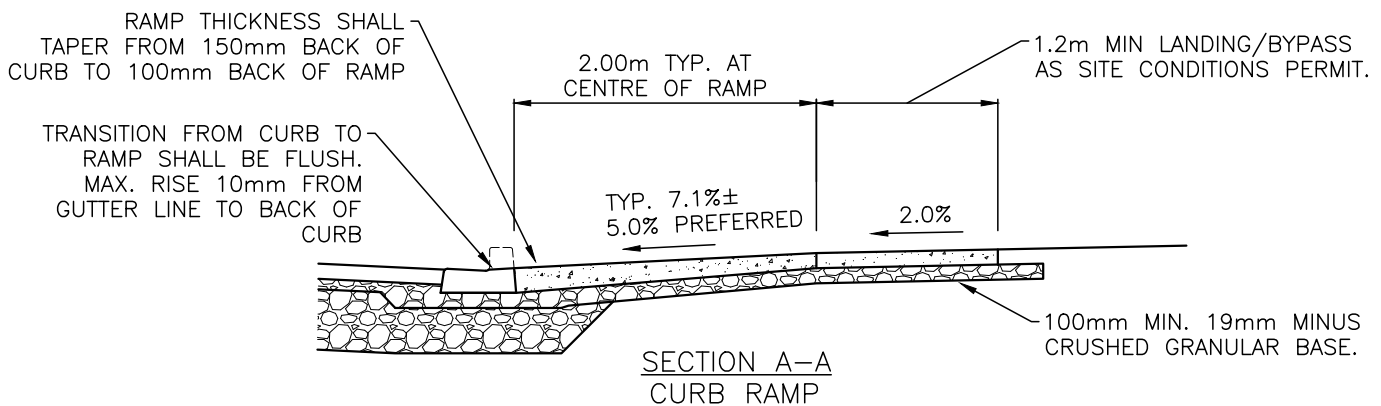
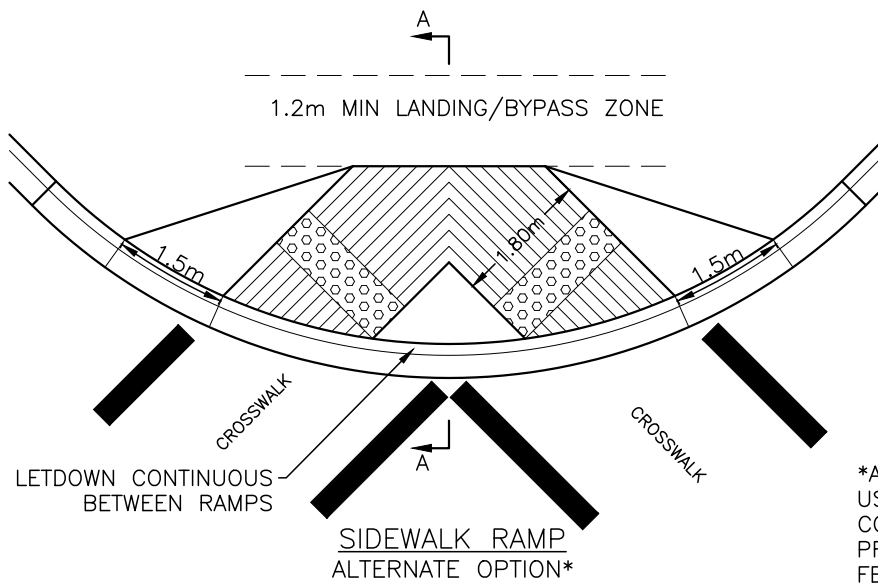
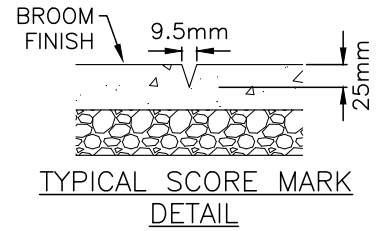


BYLAW NOTE

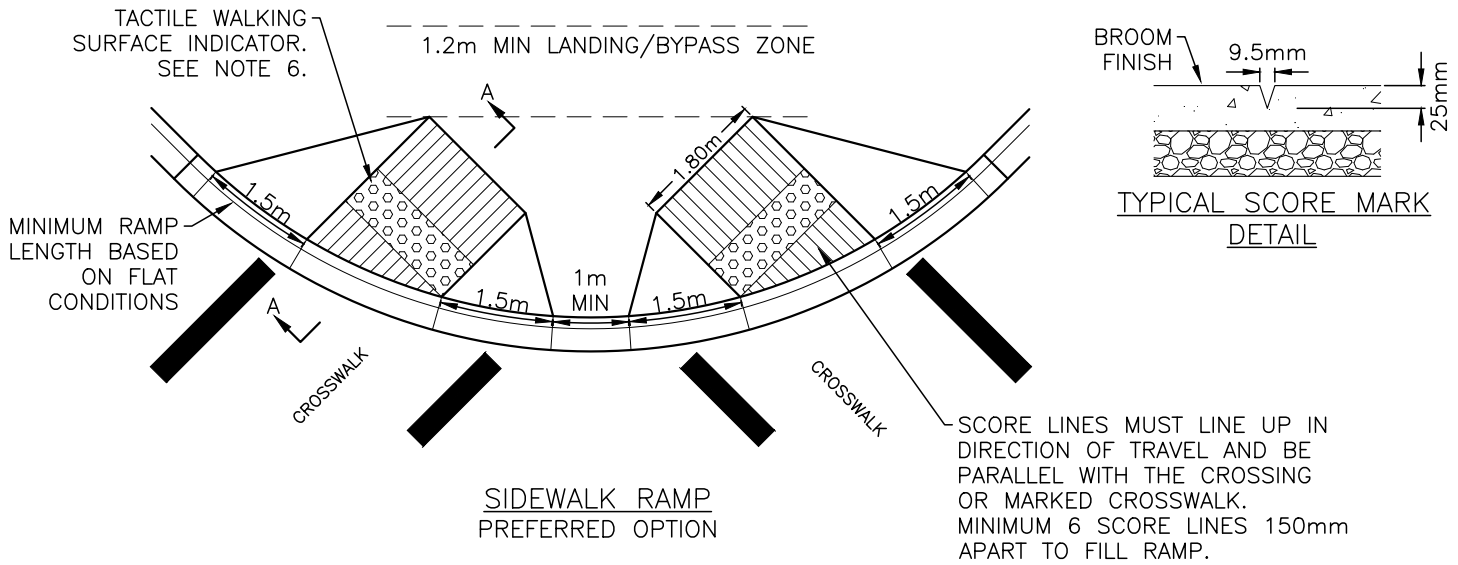

NOTES:

1. STANDARD RAMP LENGTH : 2.0m TYP.(±) AT CENTRE OF RAMP.
2. STANDARD RAMP SLOPE: 7.1%(±) AT CENTRE OF RAMP.
3. PREFERRED RAMP SLOPE: 5% AT CENTRE OF RAMP WHERE VIABLE AND MAINTAINING THE LANDING/BYPASS ZONE.
4. MAX. SLOPE 8.3% (1:12) AT ANY POINT WHERE TOPOGRAPHY REQUIRES.
5. ADJUST LENGTH OF RAMP AS REQUIRED.
6. WHEN SITE CONDITIONS DO NOT PERMIT TYPICAL LAYOUT, CONTACT CITY ENGINEER FOR APPROVAL OF DESIGN.
7. REFER TO BYLAW 7900 FOR GUIDANCE AS TO WHEN TACTILE WALKING SURFACE INDICATORS ARE REQUIRED.

**STANDARD
DETAIL
DRAWING**

DATE:
JUNE 22/23

SCALE:
NTS

SIDEWALK RAMP DETAILS

DWG. NO.

SS-C8

