


# STANDARD DETAIL DRAWINGS

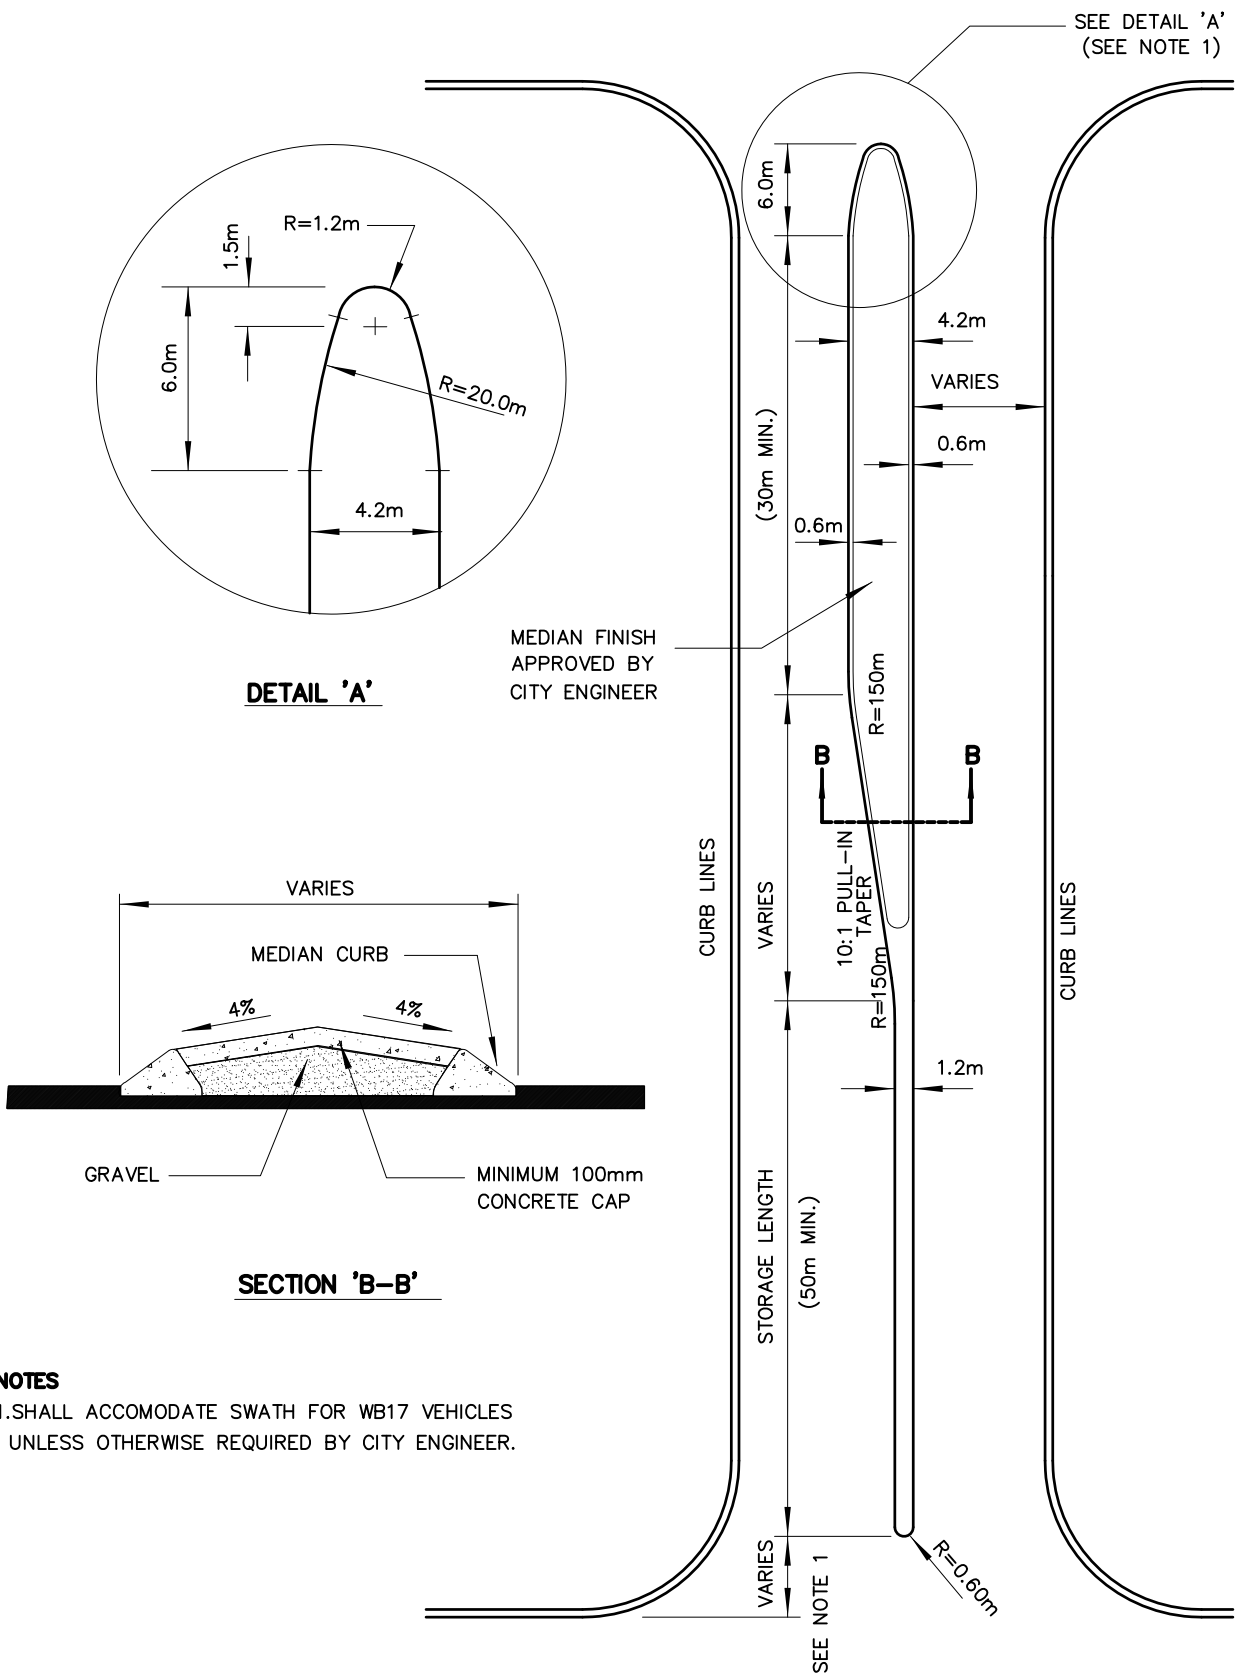

NOV. 2/98

LEFT TURN LANE (RAISED MEDIAN)

SS-R20