



AREA FOR STREET FURNITURE (GARBAGE BIN, ETC.)

REINFORCED CONCRETE PAD FOR SHELTER. MODEL SPECIFIC FOUNDATION DESIGN IS REQUIRED. CONSULT WITH CITY ENGINEER.

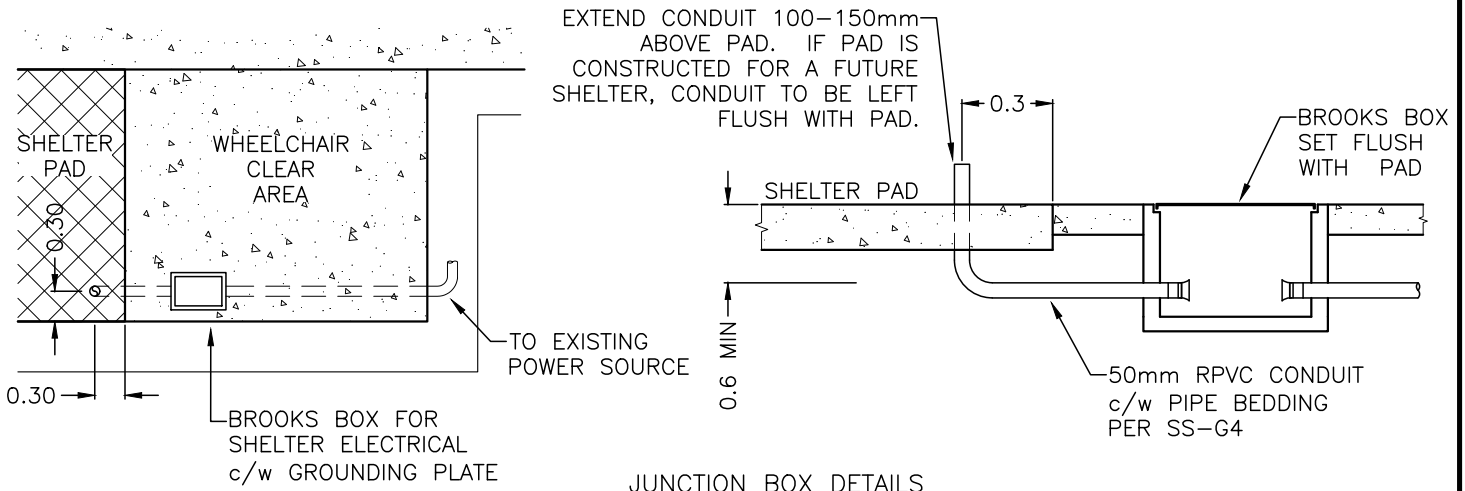

JUNCTION BOX DETAILS

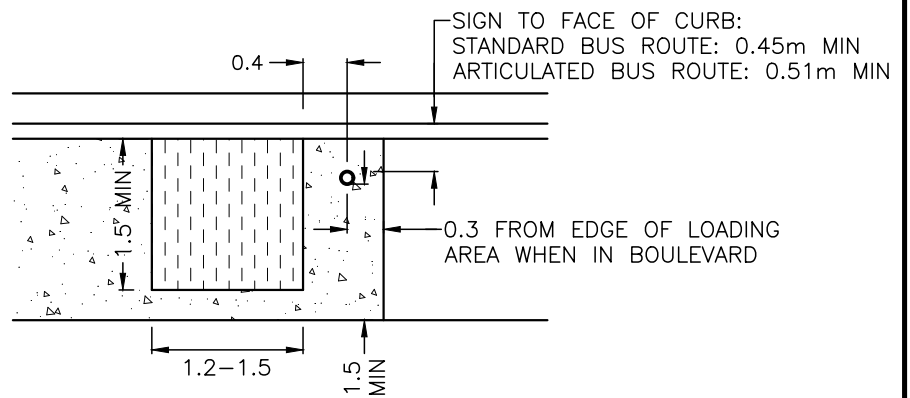

TACTILE SURFACE INDICATOR/TRANSIT SIGN LOCATION

NOTES:

1. ALL DIMENSIONS ARE IN METRES UNLESS SPECIFIED OTHERWISE.
2. THIS DRAWING IS INTENDED TO BE USED AS A GENERAL DESIGN GUIDANCE, SITE SPECIFIC DESIGN IS REQUIRED.

**STANDARD  
DETAIL  
DRAWING**

DATE:  
SEPT 23/22  
SCALE:  
NTS

**URBAN TRANSIT STOP  
SHELTER PAD DETAILS**

DWG. NO.

**SS-R60**

