


HILLSIDE ZONE STANDARDS

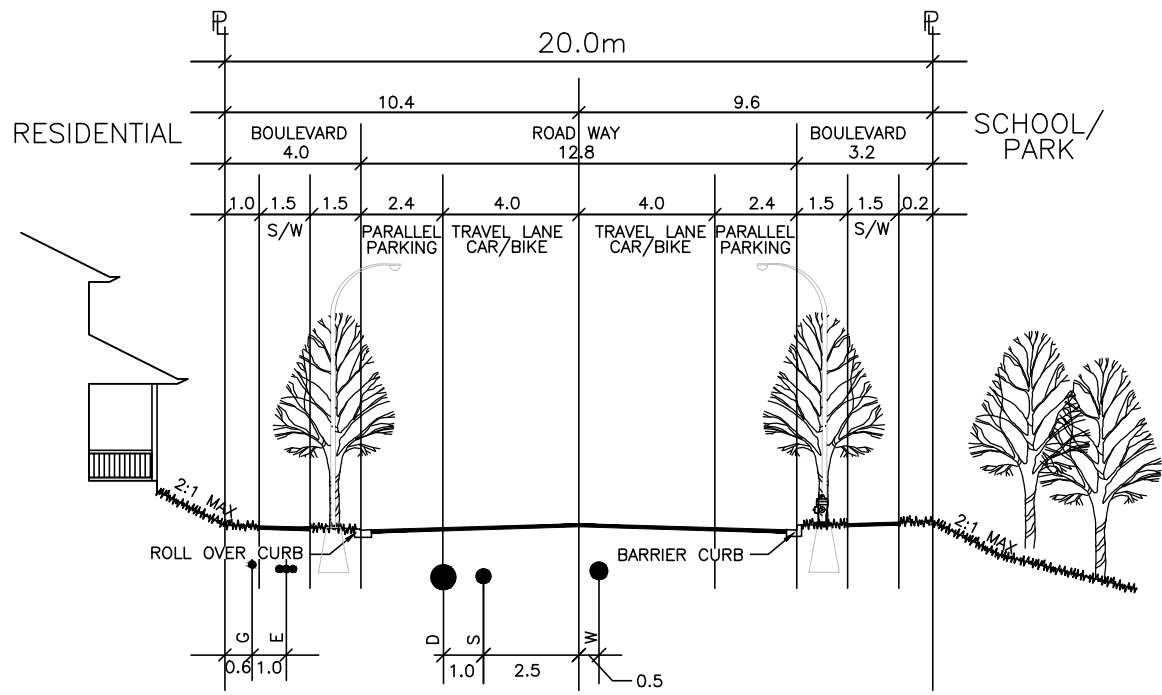

NOTES:

1. AT THE RECOMMENDATION OF THE CITY ENGINEER, THE APPROVING OFFICER MAY REQUIRE SPECIAL PROVISIONS OR ADDITIONAL ROW FOR THE ROAD TO BE ADEQUATELY SUPPORTED, PROTECTED, OR DRAINED.

STANDARD DETAIL DRAWING	DATE: JULY 4/23	HILLSIDE - VILLAGE COLLECTOR CONDITION B (NO RETAIL FRONTING)	DWG. NO.	 City of Kelowna
	SCALE: NTS		XS-R42	