
BYLAW NOTE

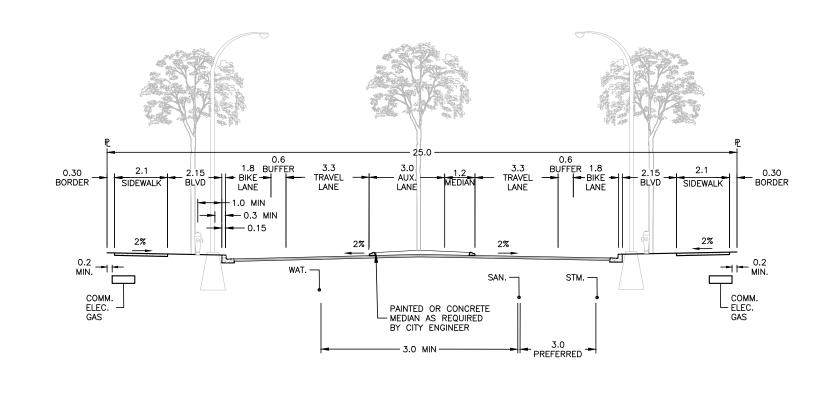

NOTES:

- 1. AT THE RECOMMENDATION OF THE CITY ENGINEER, THE APPROVING OFFICER MAY REQUIRE SPECIAL PROVISIONS OR ADDITIONAL ROW FOR THE ROAD TO BE ADEQUATELY SUPPORTED, PROTECTED, OR DRAINED.
- 2. AUXILIARY LANES REQUIRED AS NECESSARY, AS PER BYLAW 7900.

STANDARD DETAIL DRAWING	DATE: JULY 4/23 SCALE: NTS	CORE AREA MAJOR ARTERIAL (3 LANE)	dwg. no. XS-R86	City of Kelowna	
-------------------------------	-------------------------------------	--------------------------------------	--------------------	-----------------	--