



City of Kelowna
1435 Water Street
Kelowna, BC V1Y 1J4
250 469-8500
kelowna.ca

Council Policy

Water Service Connections to Multi-Unit Dwellings

APPROVED January 19, 1998

RESOLUTION: R375/10/04/26
REPLACING: R1039/08/11/24; R44/98/01/19
DATE OF LAST REVIEW: April 2010

Water service connections to multi-unit residential dwellings shall be as outlined on the attached drawing dated May 1, 2006.

NOTE: PAGE 2 OF THIS POLICY IS A DRAWING DATED MAY 1, 2006

REASON FOR POLICY


To ensure that the City has a water shut-off for each metered customer, and to allow existing duplexes to service in an economical manner.

LEGISLATIVE AUTHORITY


Community Charter.

PROCEDURE FOR IMPLEMENTATION


Applications for a new service to a duplex unit are made at the Building & Permitting / One Window. The conditions listed on the drawing must be adhered to before a new account is opened.

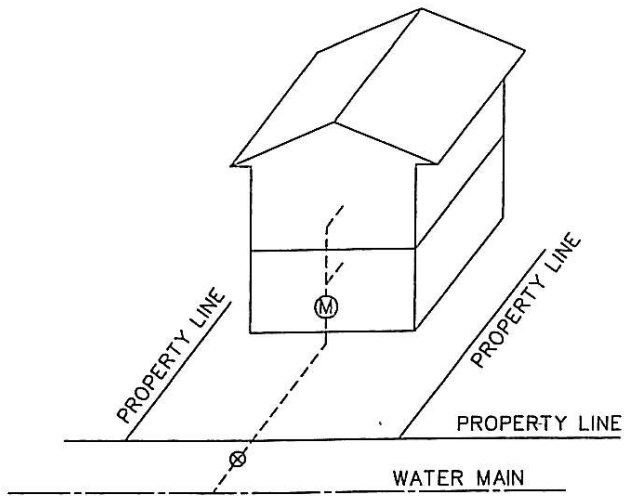

SUITE AND/OR CARRIAGE HOUSE

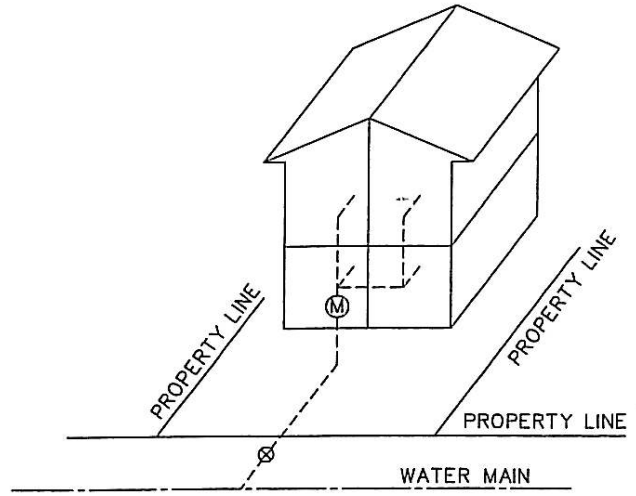

4 PLEX OR GREATER

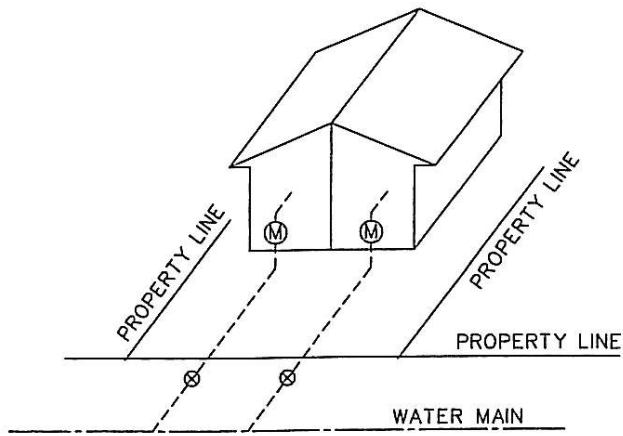

DUPLEX

LEGEND

- CURB STOP BOX ---⊗---
- WATER METER ---Ⓜ---
- WATER SERVICE ------

DRAWN WWB.	DATE May 1/06	The City of Kelowna	DIVISION W A T E R	
DESIGN	SCALE N.T.S.	PERMISSIBLE WATER SERVICE CONNECTIONS TO MULTI-UNIT RESIDENTIAL DWELLINGS	DWG. NO.	REV. NO.
APPROVED				