


NOTES :

1. DO NOT STAKE OR WRAP TREE UNLESS REQUIRED BY CITY. WHEN REQUIRED, STAKE TREES USING ARBOURTIE OR EQUIVALENT TO ALLOW FOR LOCALIZED TREE SWING
2. ROOT BARRIER : INSTALLED PER MANUFACTURER'S INSTRUCTIONS
3. USE ROOT BARRIER ADJACENT TO HARD SURFACE WHERE TREE TRUNK IS WITHIN 3.0m OF HARD SURFACE.
4. DO NOT DISTURB THE ROOTBALL OR PLANTING PIT OF THE TREE WITH THOSE OF OTHER TREES AND SHRUBS PLANTED IN THE PLANTING BED.

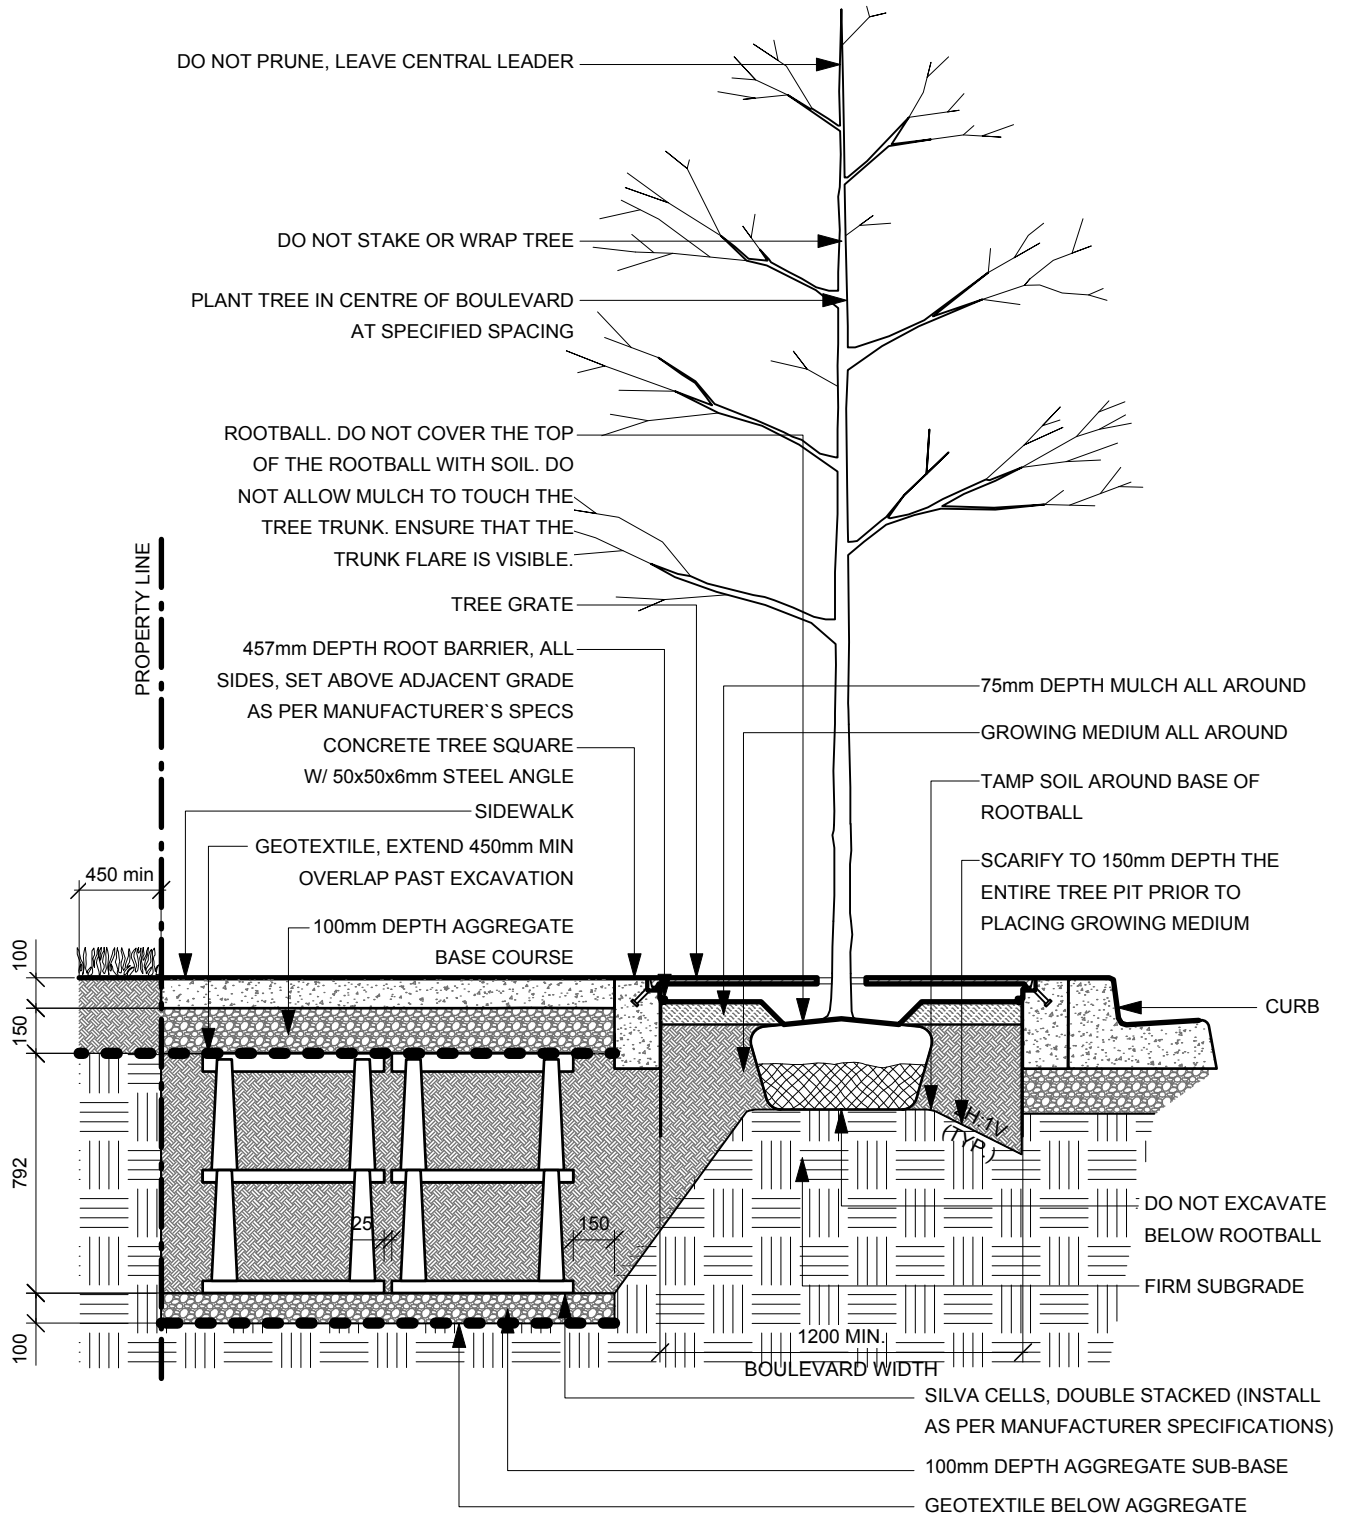

N.B. All dimensions in millimetres, unless noted otherwise

DECEMBER 2010

STANDARD
DETAIL
DRAWING

DETAIL
TITLE :

Boulevard Tree - in Soil Cell (Section A-A')

DETAIL No. :

SS-L.06b