

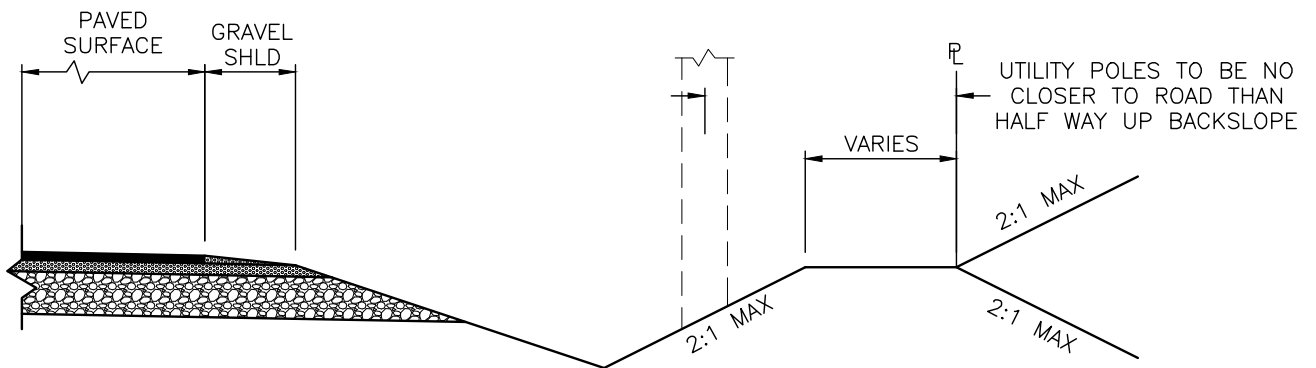


BYLAW NOTE

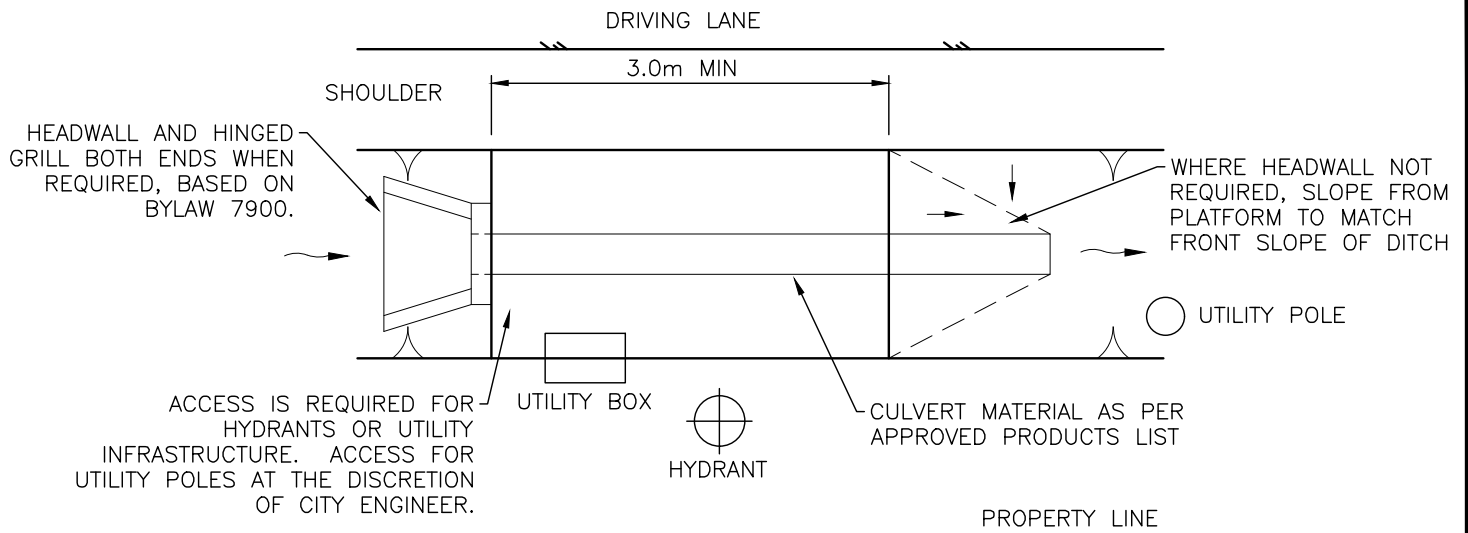

UTILITY POLES AT DITCH

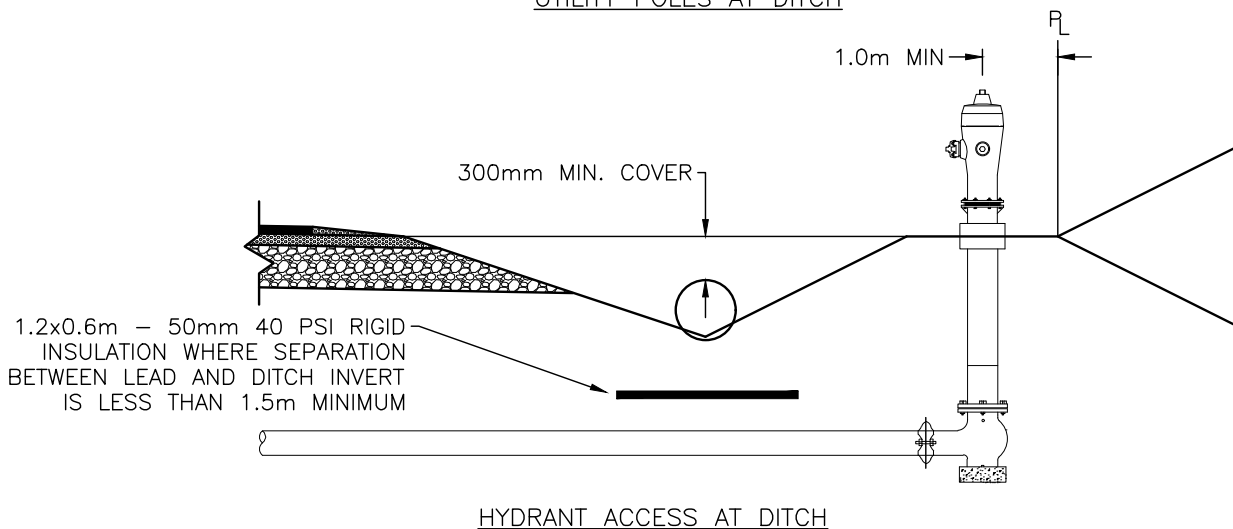

NOTES:

1. REFER TO DRAWING SS-R55 FOR TYPICAL DITCH SECTION DETAILS.

**STANDARD  
DETAIL  
DRAWING**

DATE:  
SEPT 23 /22

SCALE:  
NTS

**UTILITY ACCESS AND  
LOCATION AT DITCH**

DWG. NO.

**SS-R56**

