


# HILLSIDE ZONE STANDARDS

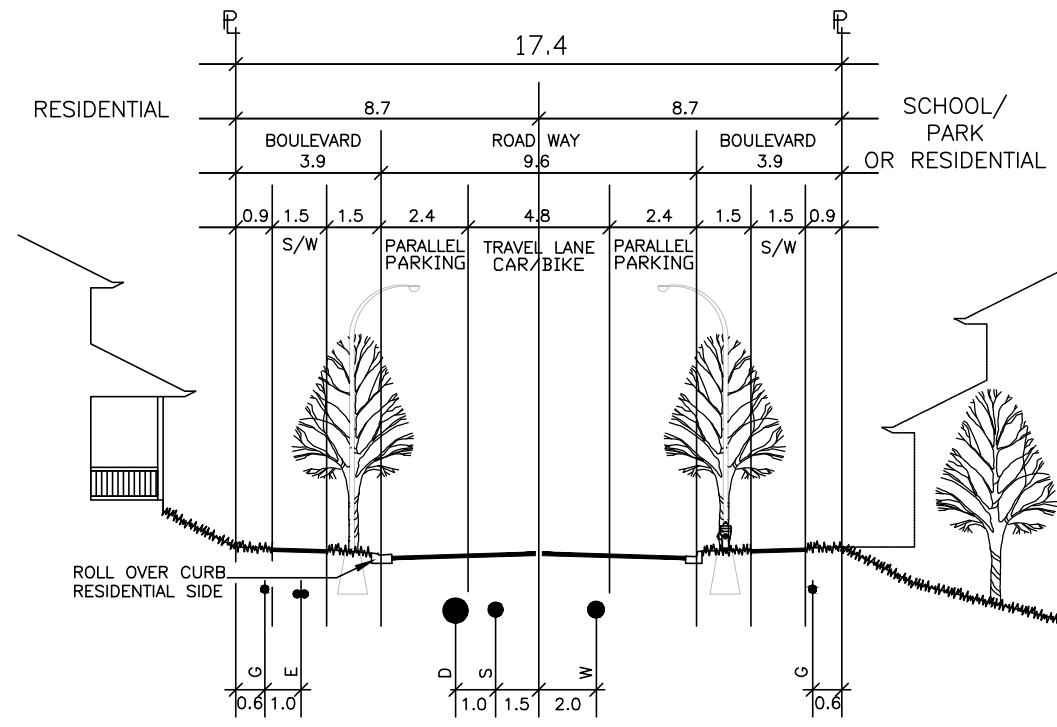

**NOTES:**

1. AT THE RECOMMENDATION OF THE CITY ENGINEER, THE APPROVING OFFICER MAY REQUIRE SPECIAL PROVISIONS OR ADDITIONAL ROW FOR THE ROAD TO BE ADEQUATELY SUPPORTED, PROTECTED, OR DRAINED.

<b>STANDARD DETAIL DRAWING</b>	DATE: JULY 4/23	<b>HILLSIDE VILLAGE LOCAL-RESIDENTIAL</b>	DWG. NO.	
	SCALE: NTS		<b>XS-R21</b>	