

Hall Rd / Packers Rd Intersection - Improvements

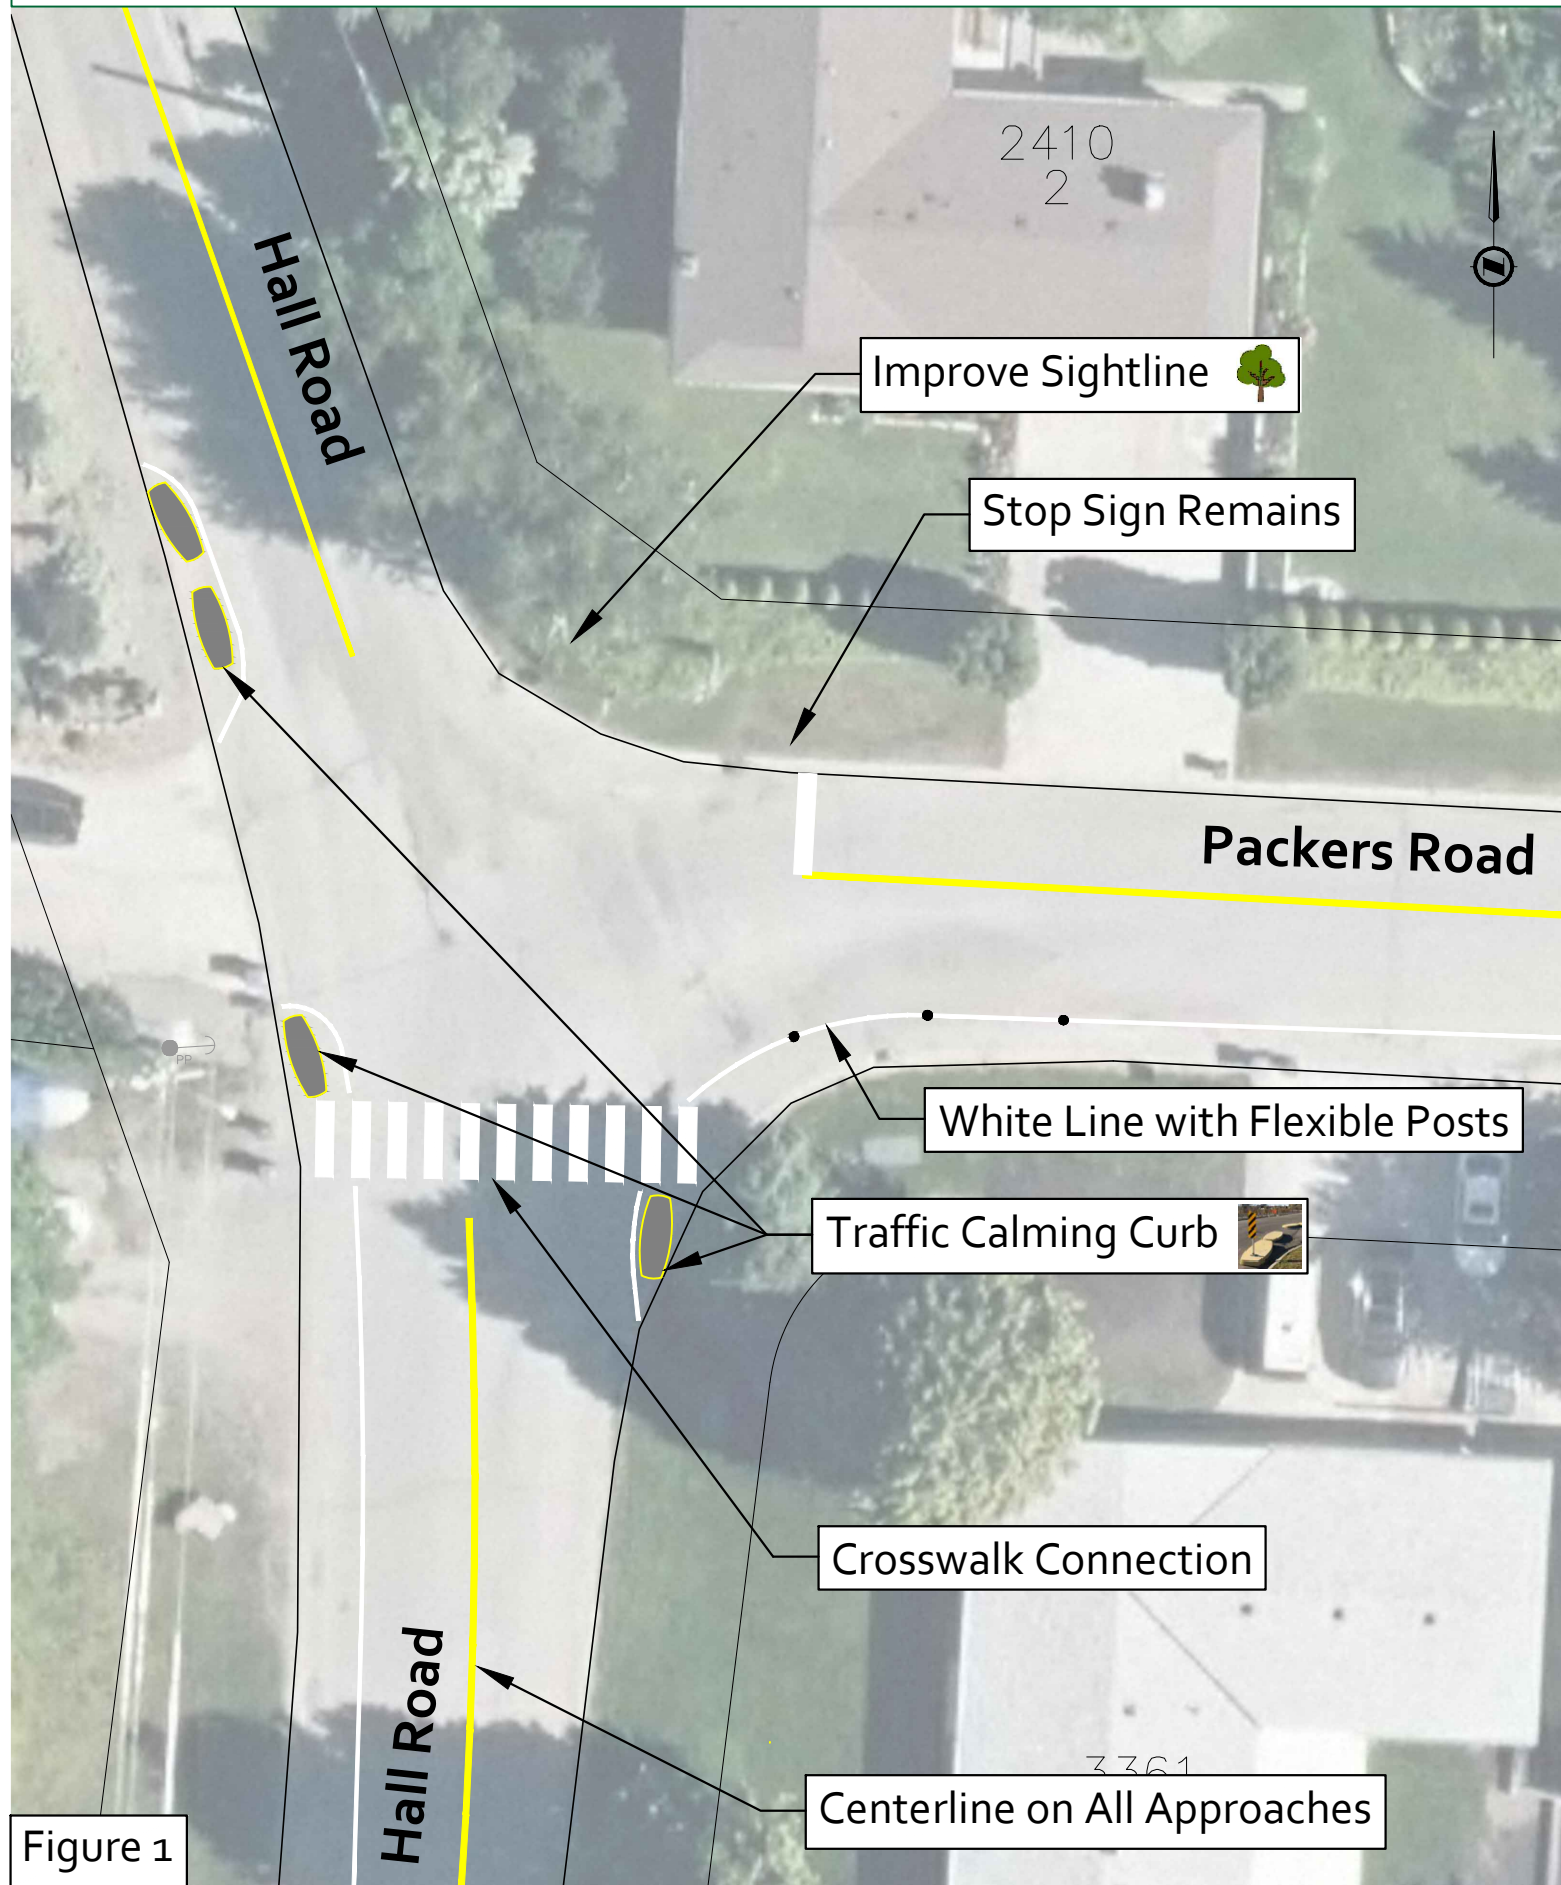


Figure 1

Packers Rd / O'Reilly Intersection - Road Realignment

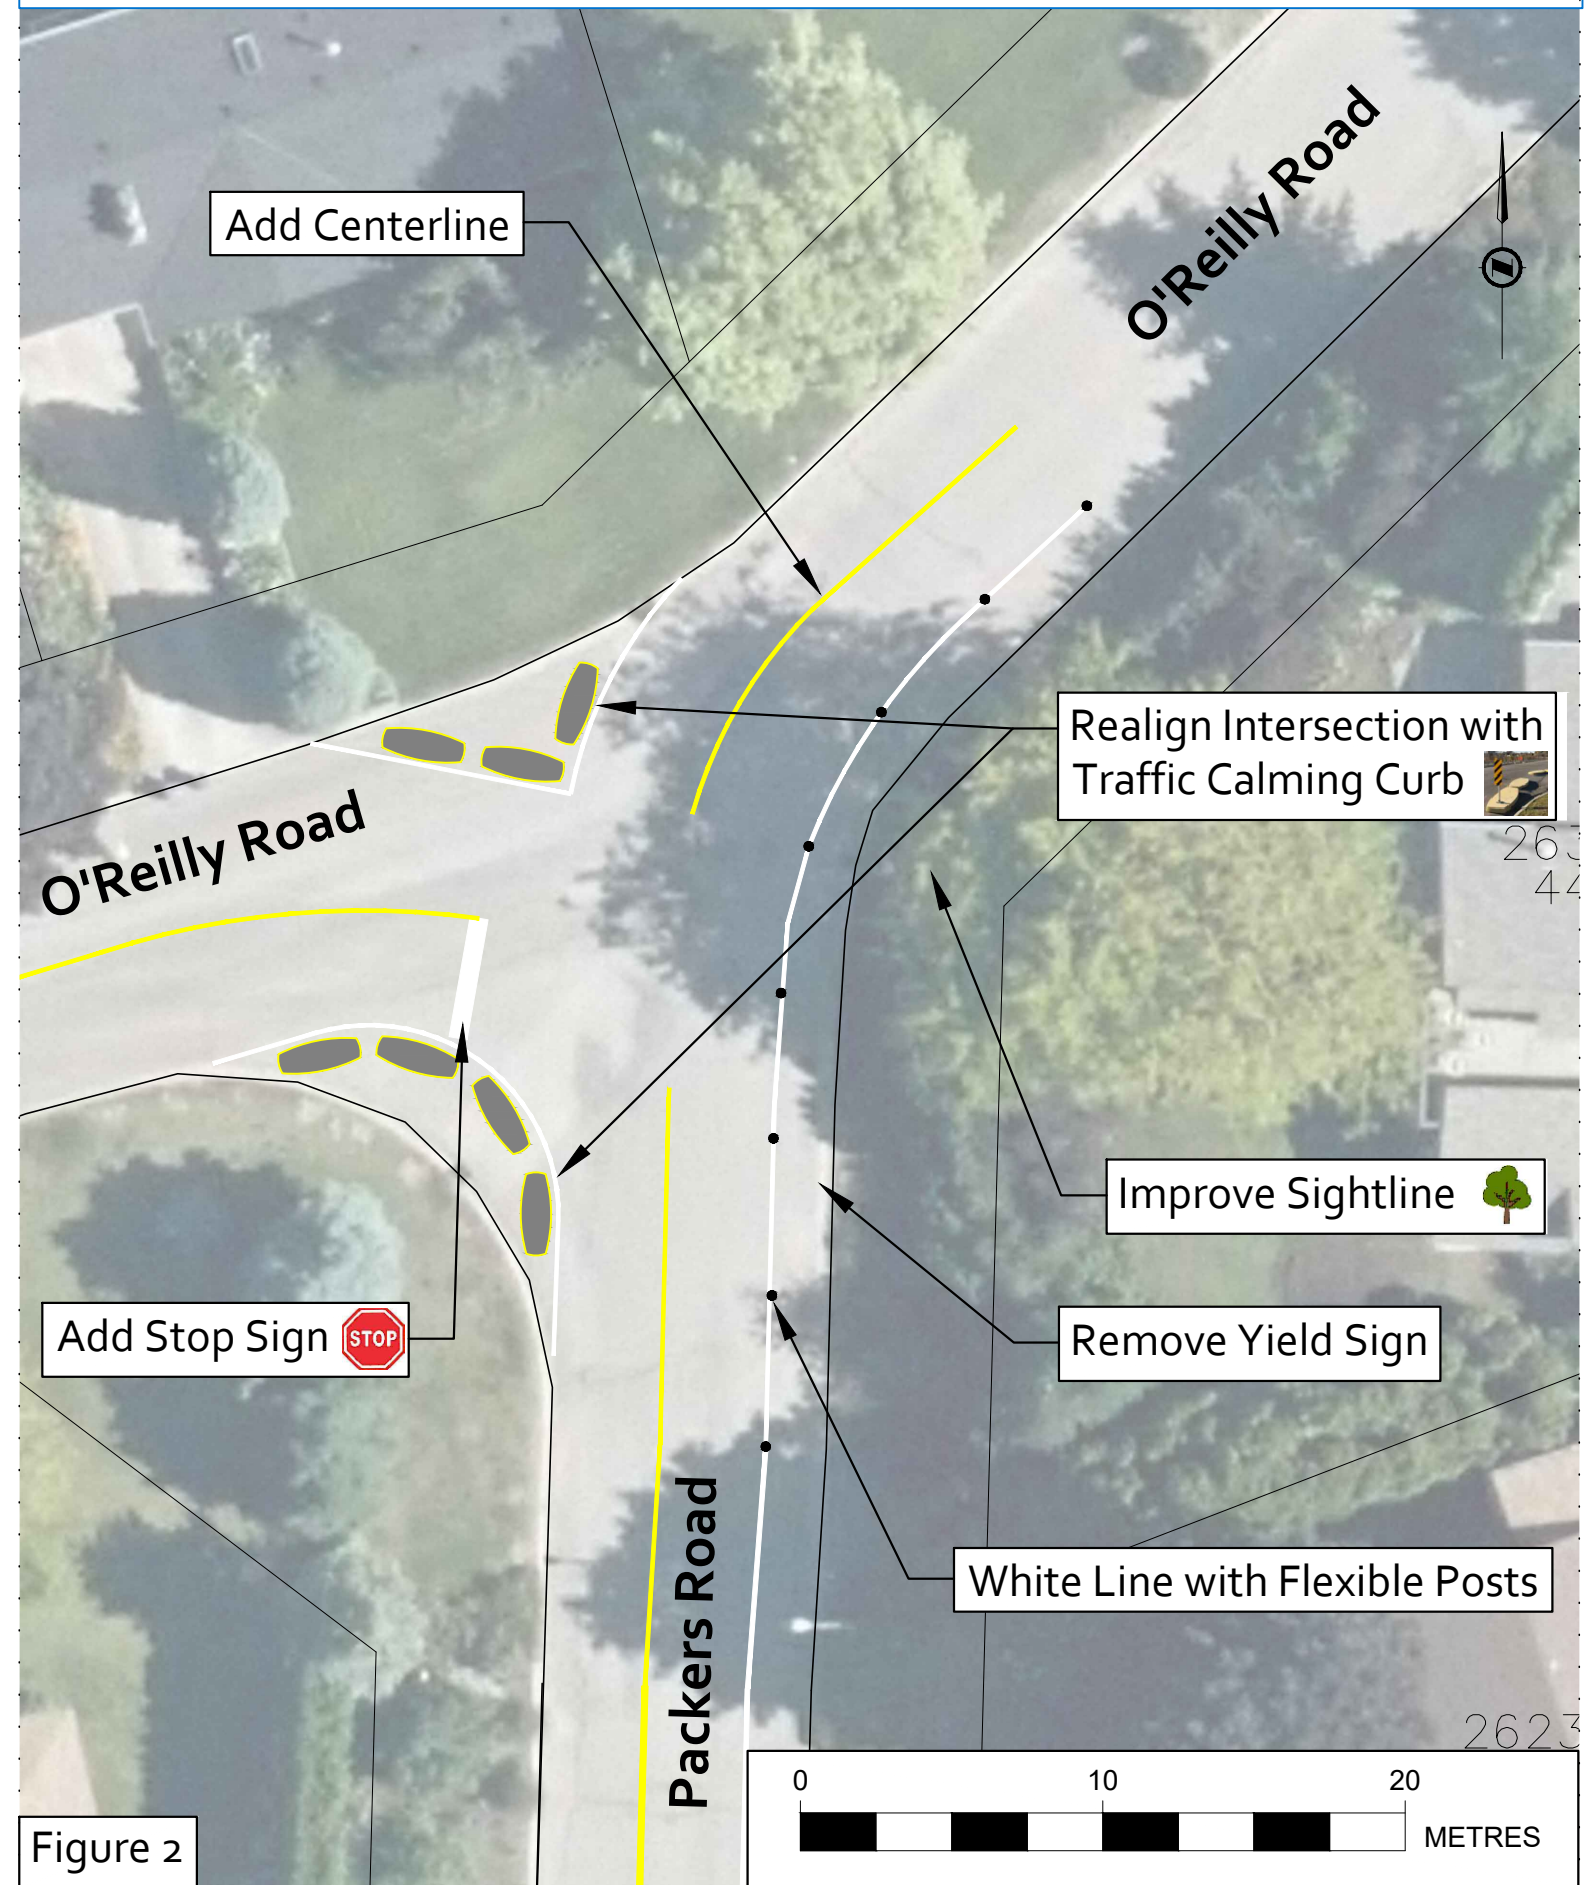


Figure 2

