


# DOYLE ROUNDABOUT

STUART PARK

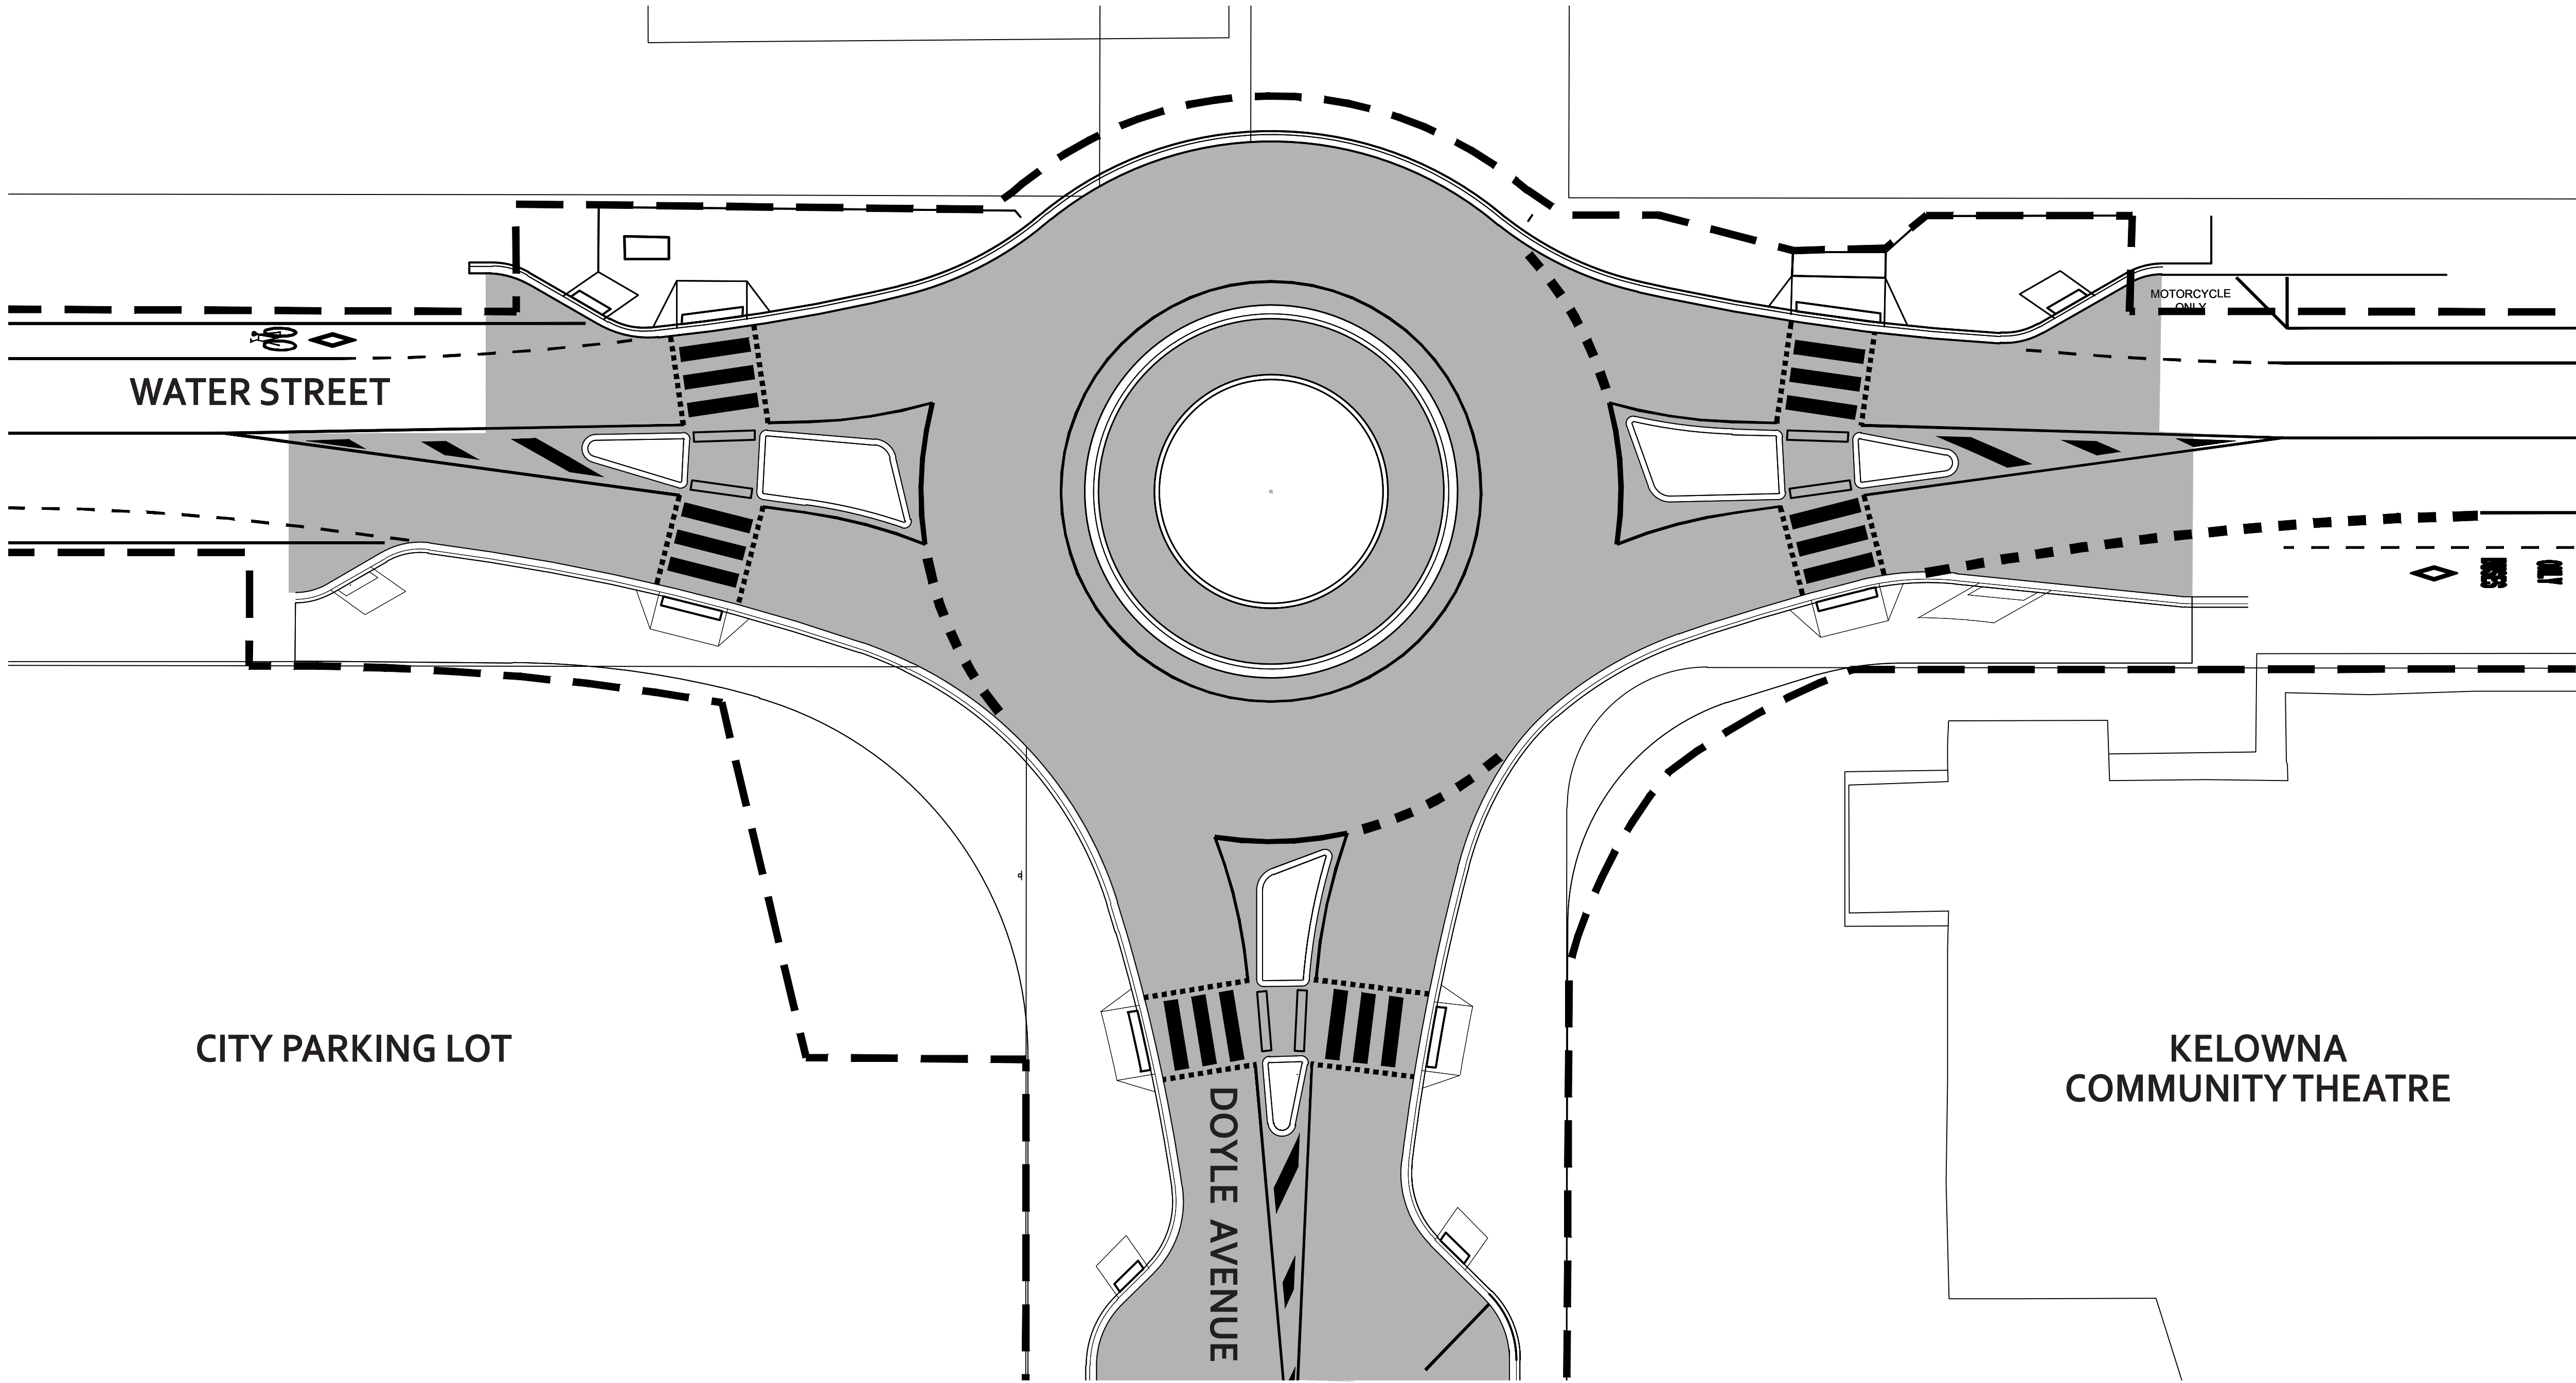


WATER STREET

CITY PARKING LOT

DOYLE AVENUE

KELOWNA  
COMMUNITY THEATRE

MOTORCYCLE  
ONLY

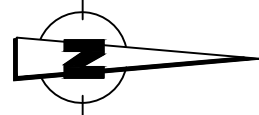

Doyle Avenue & Water Street Transportation and Utility Improvements


Open House

February 14, 2017





# LANDSCAPE & URBAN DESIGN

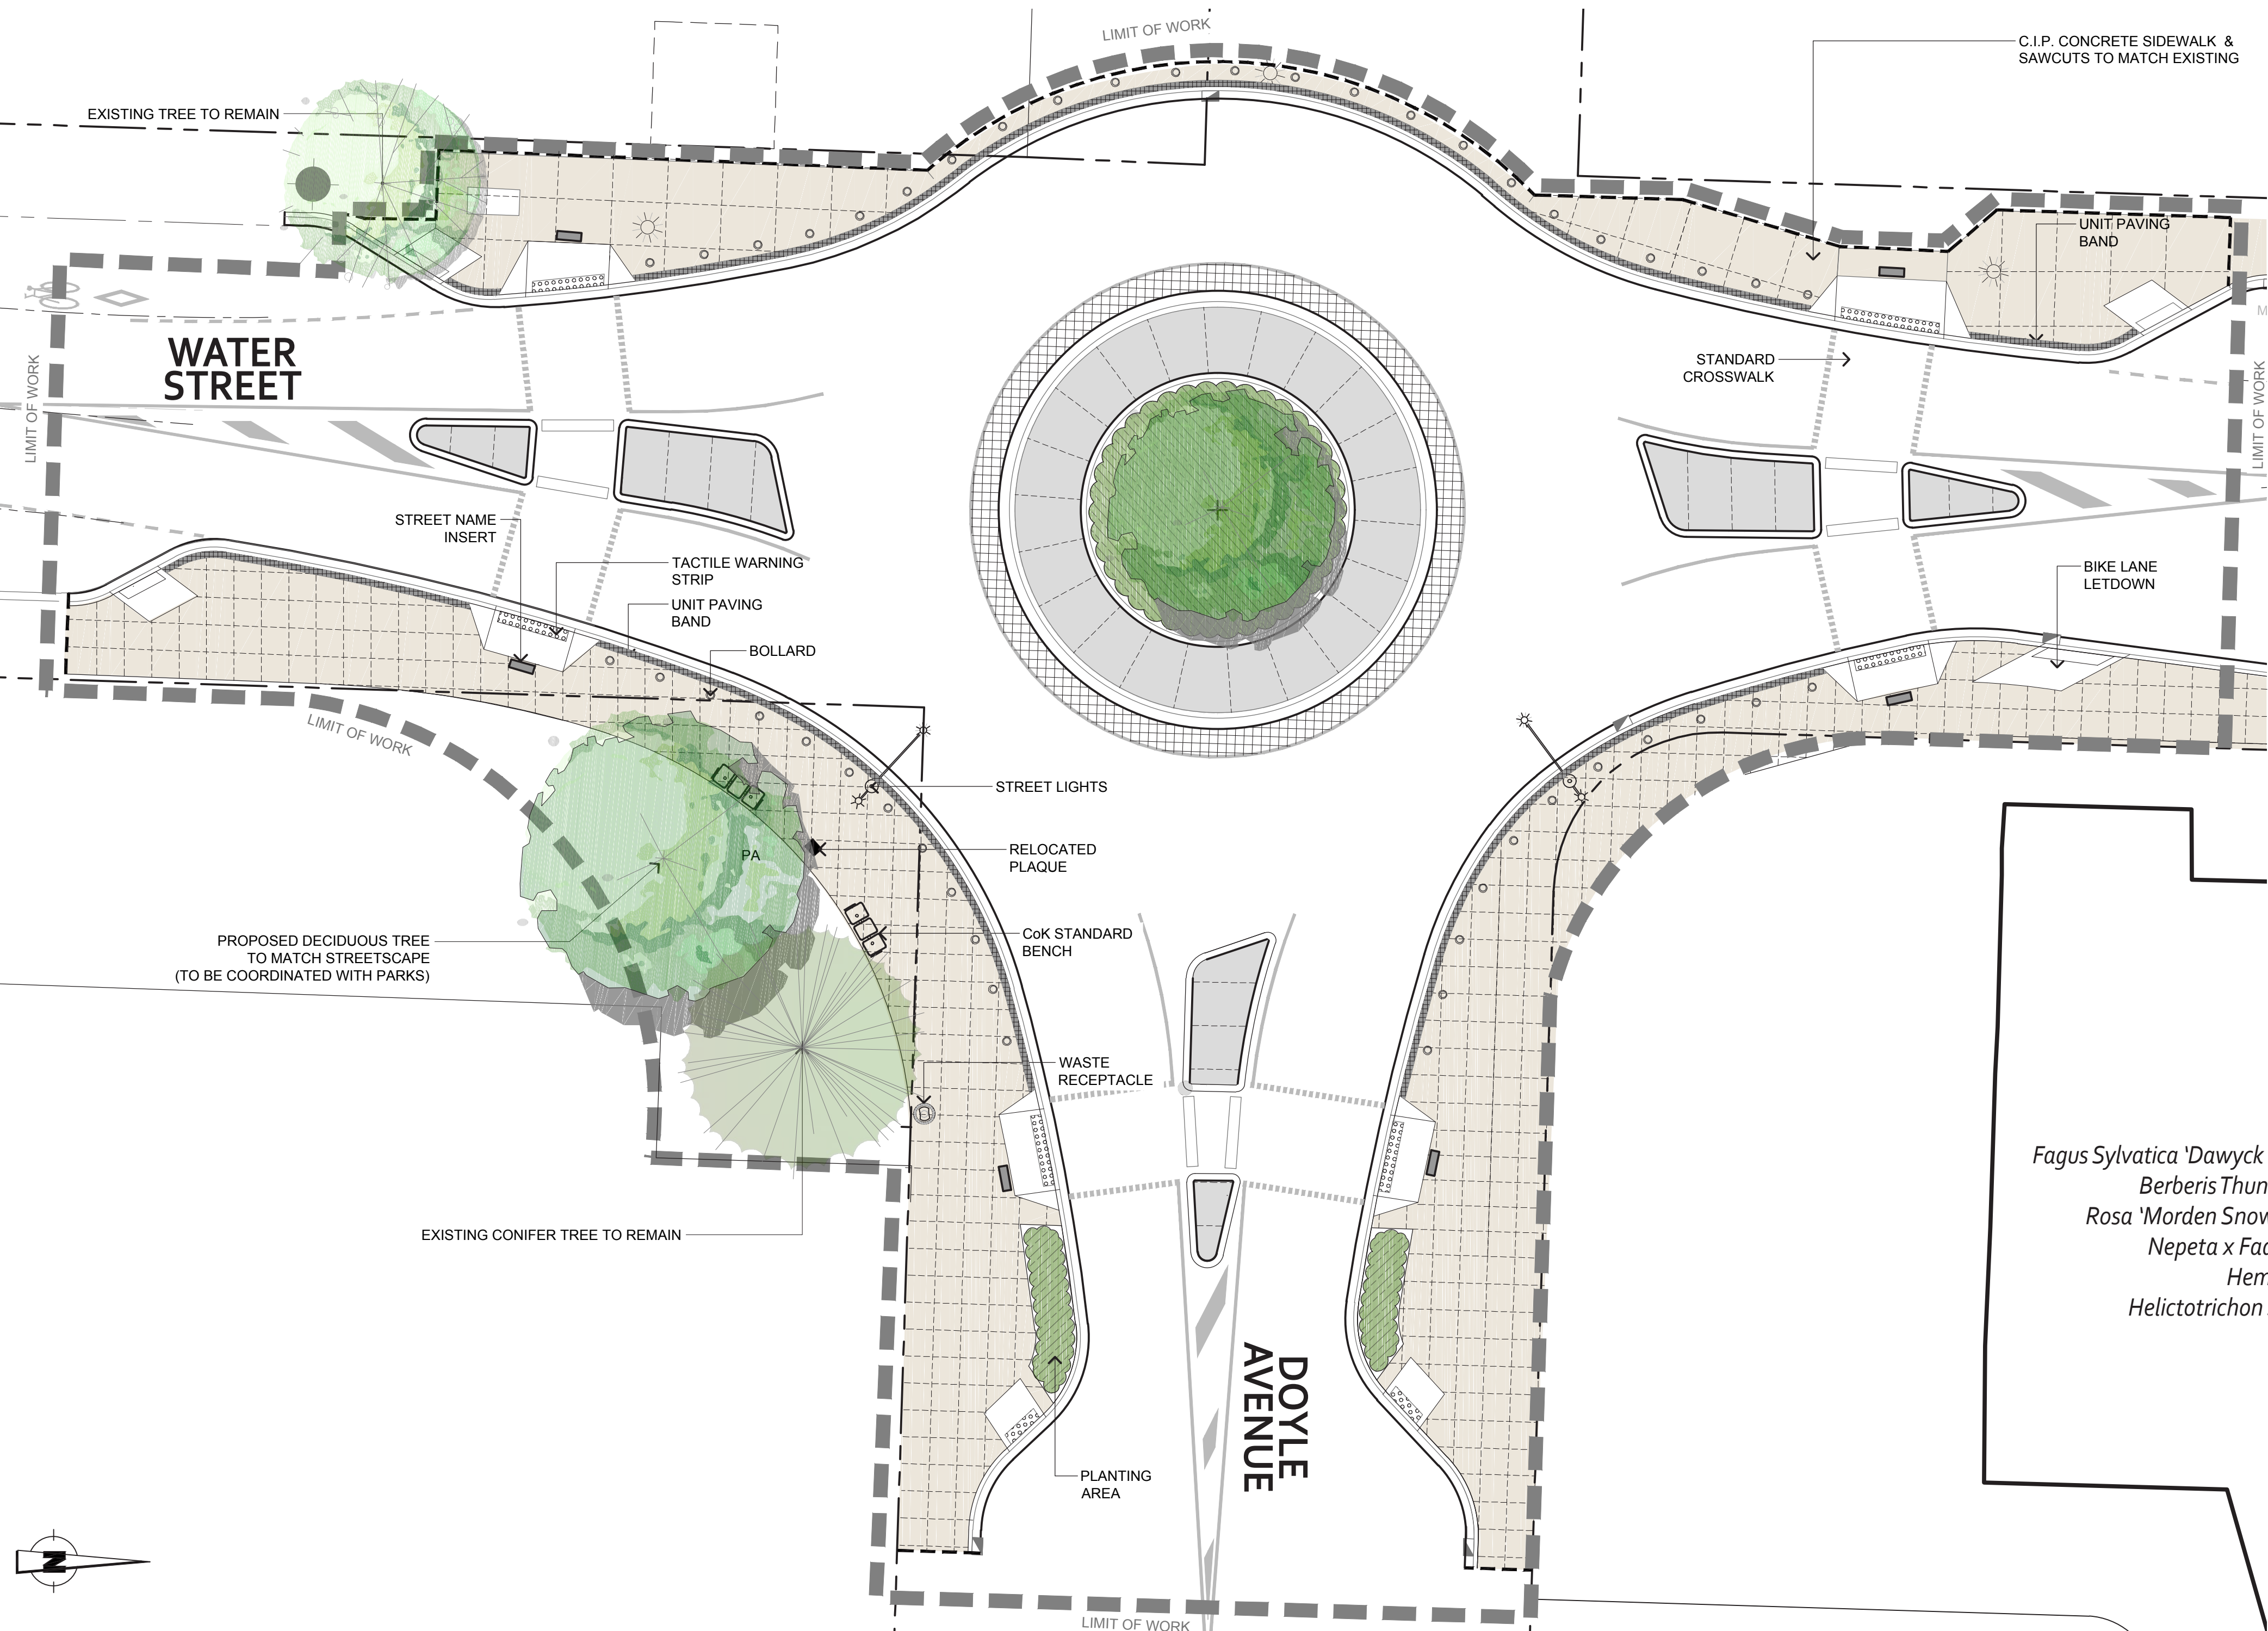

**Proposed Plant List**

- Fagus Sylvatica 'Dawyck Purple'* – Dawyck Purple Beech
- Berberis Thunbergii* – Cherry Bomb Barberry
- Rosa 'Morden Snow Beauty'* – Snow Beauty Rose
- Nepeta x Faassenii* – Walker's Low Catmint
- Helicotricon Sempervirens* – Blue Oat Grass